


A LONGITUDINAL SECTION  
SCALE: 1/4" = 1'-0"

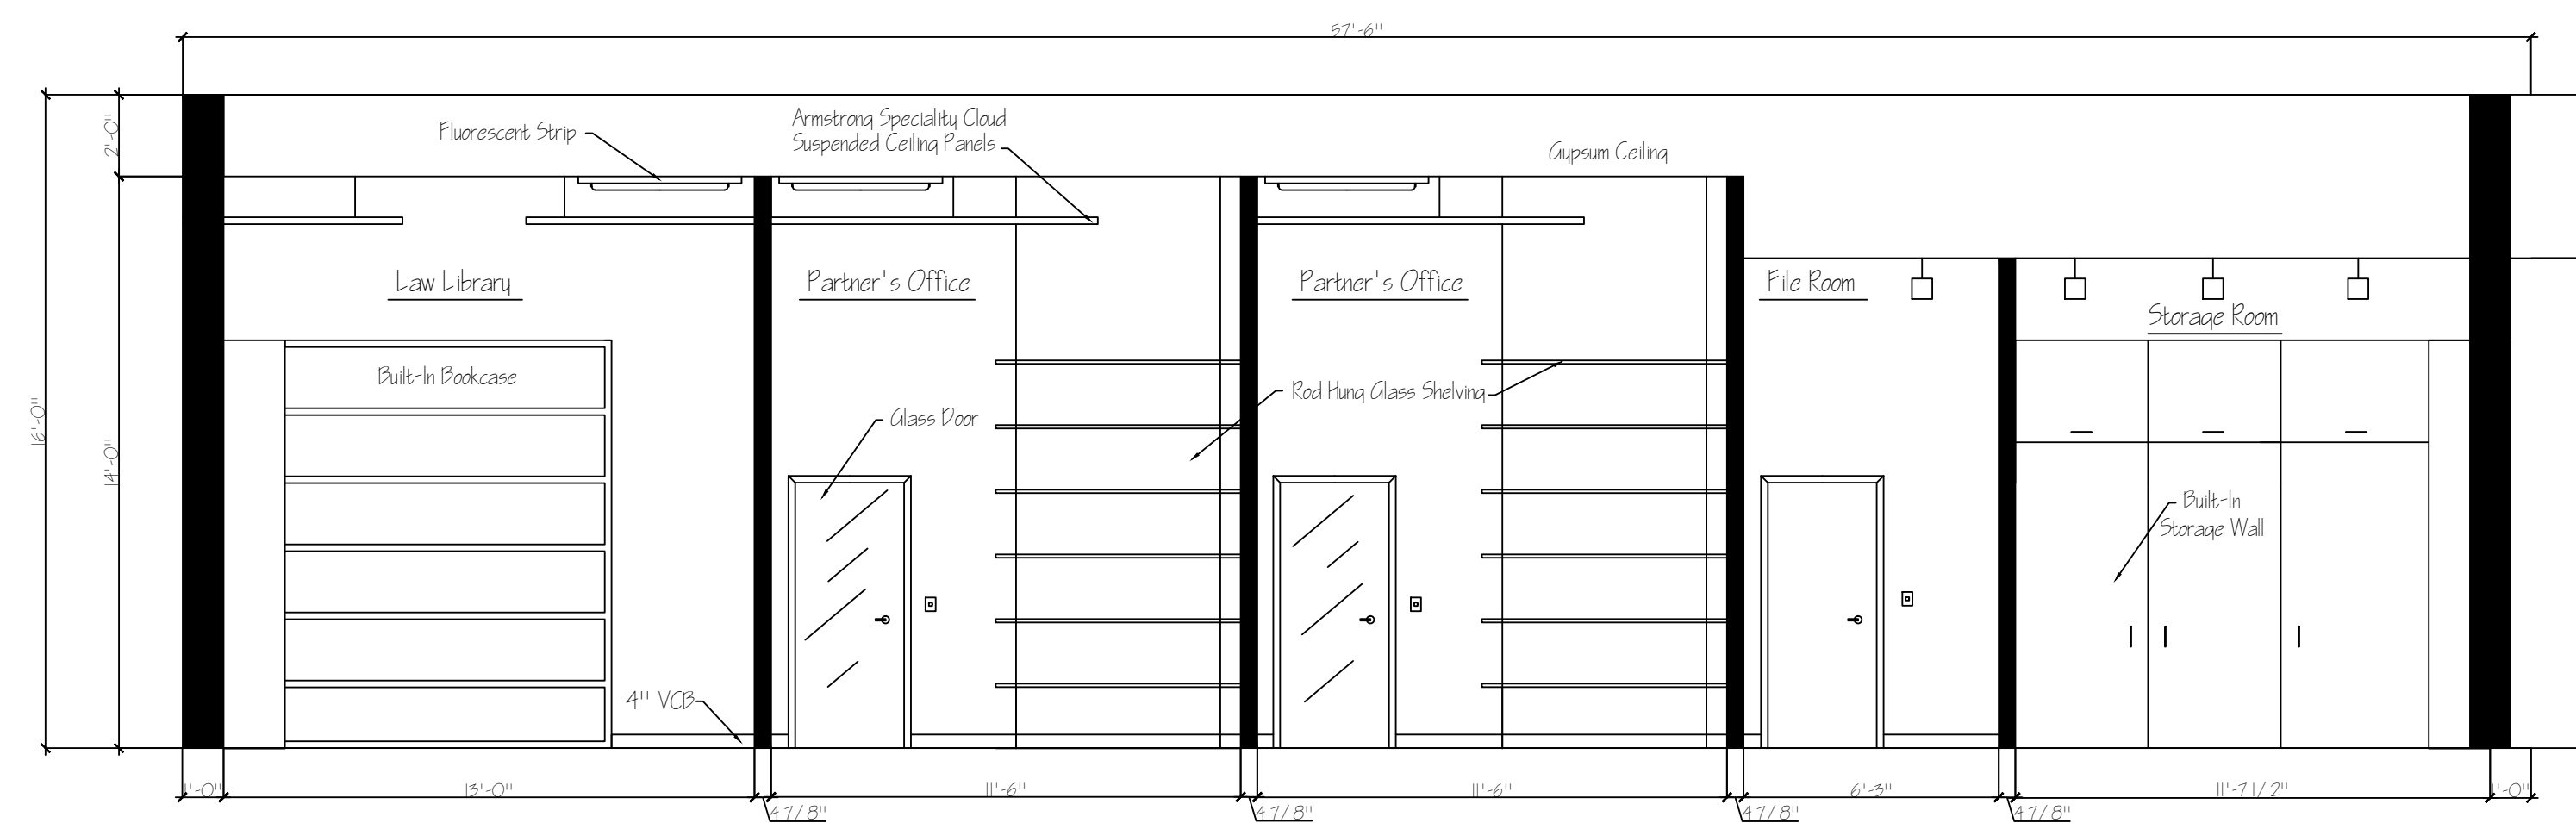

B TRANSVERSE SECTION  
SCALE: 1/4" = 1'-0"

WILLIS LAW FIRM

SCALE: 1/4" = 1'-0"

DRAWN BY: B. SCHWARZ

DATE: SPRING 2011

1025 4790 INTERIOR CONSTRUCTION DOCUMENTS

Building Sections

SHEET: A-3